


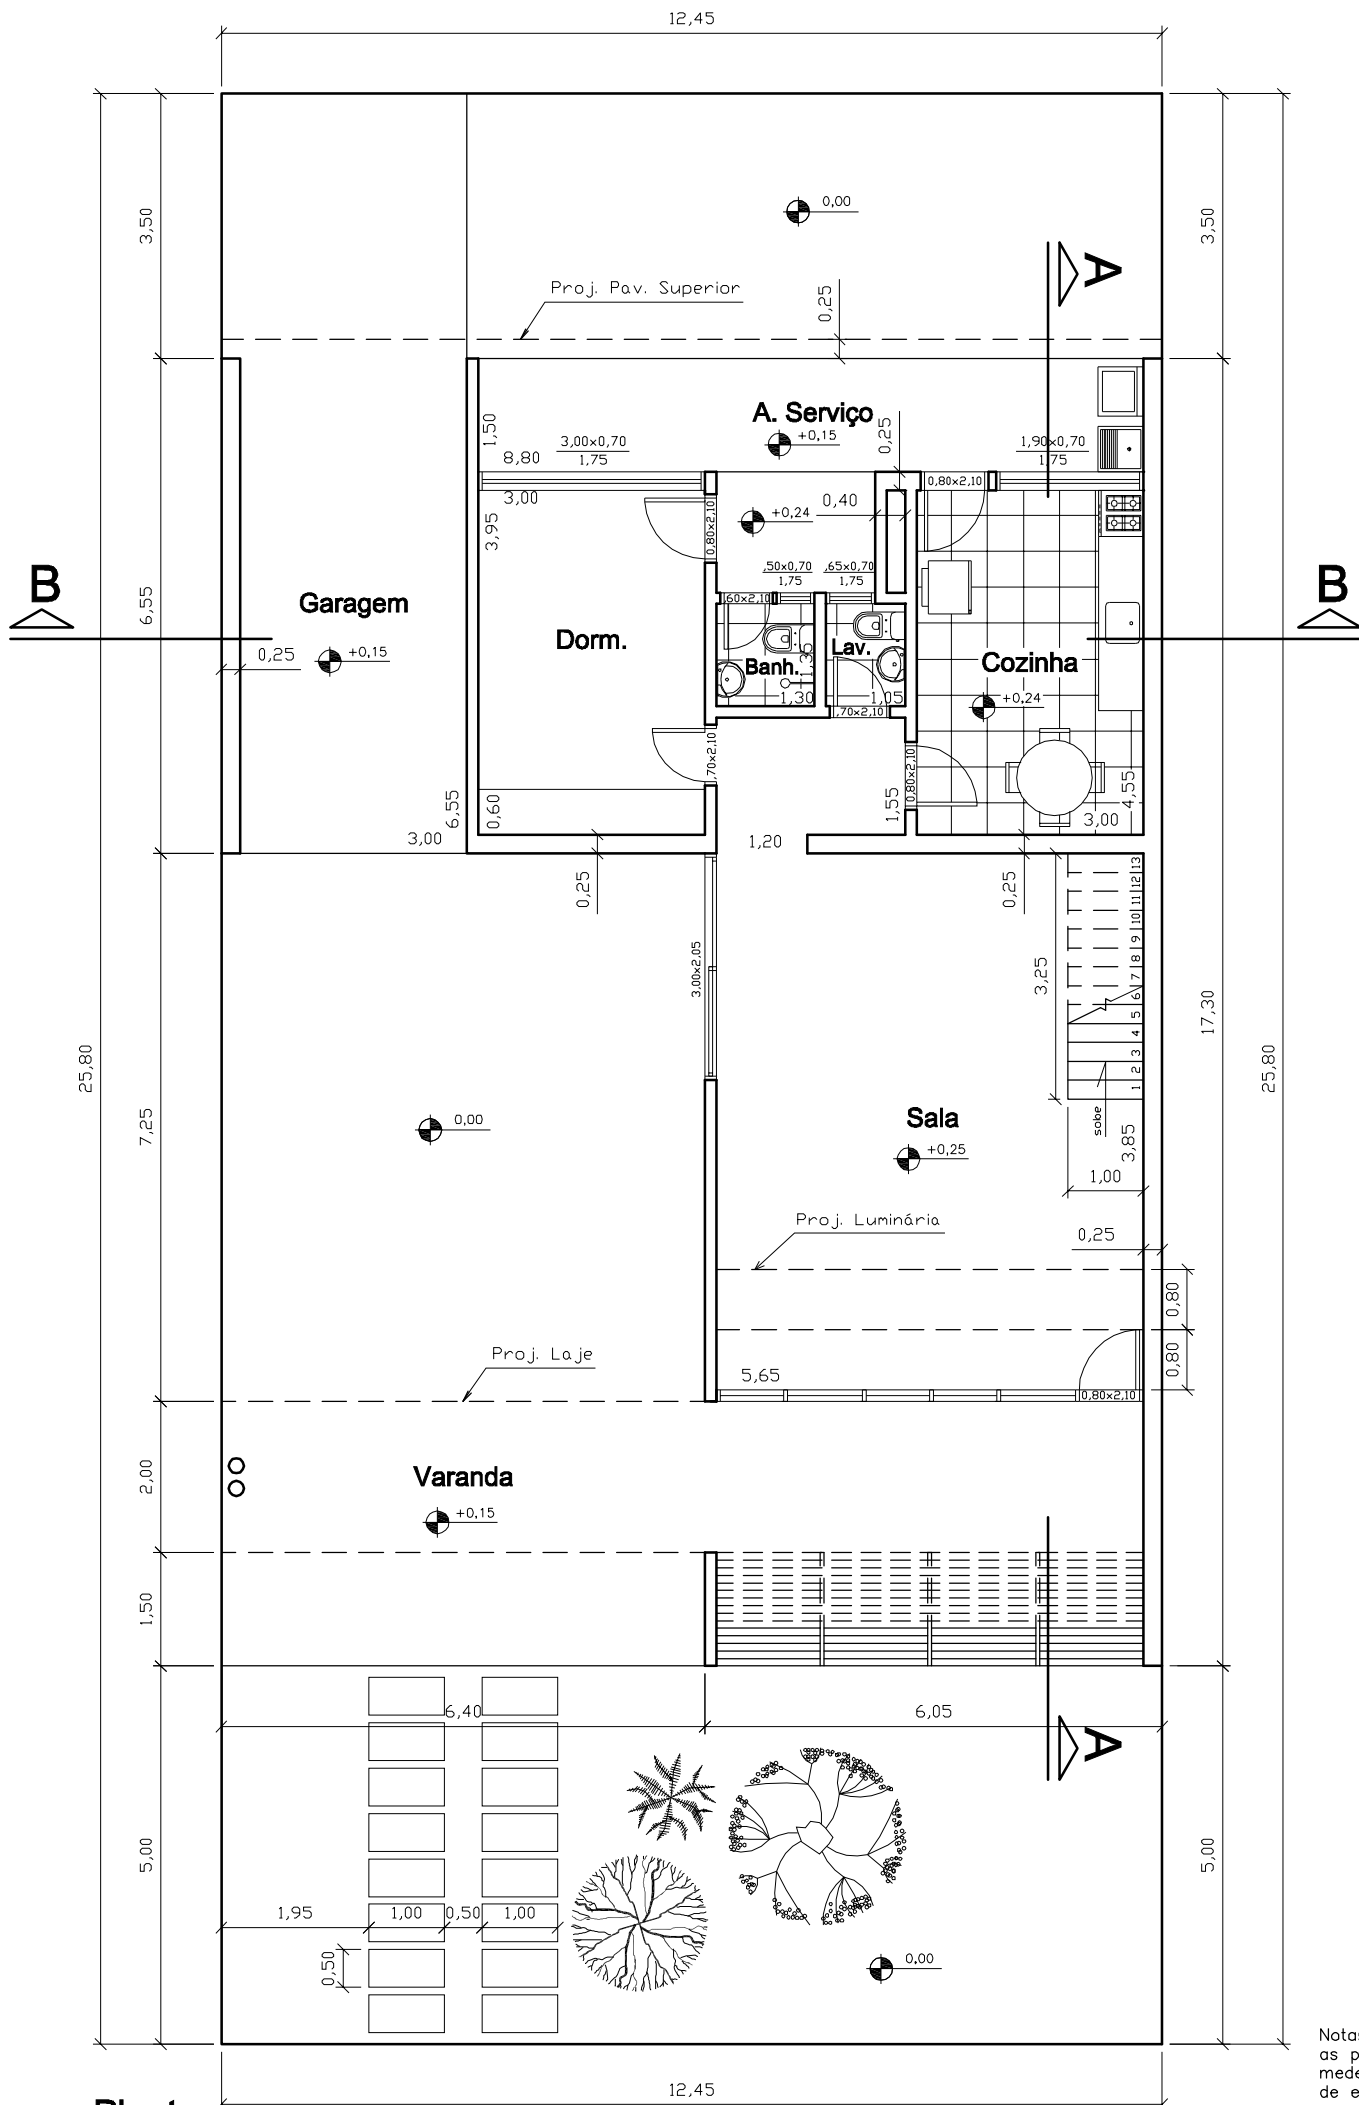

Planta Pav. Térreo

Esc.: 1:100

Notas: —Todas as paredes medem 0,15m de espessura exceto as cotadas.
—Todas as bonecas medem 0,05m.